

PLAN VIEW

GENERAL NOTES:

All FLEAT-350 Guardrail End Terminal shall be designed, manufactured and supplied by Road Systems, Inc. or a designated distributor, and shall consist of materials manufactured to their specifications. The contractor shall furnish and install the FLEAT-350 Flared Guardrail End Terminal according to the manufacturer's recommendations.

The price bid for "Guardrail Terminal, Beam, RE-76," each, shall be considered full compensation for furnishing the materials listed and the construction of the end terminal.


The materials included in the bid item are:

- Impact Head
- (2) Foundation Soil Tubes
- (2) 140 mm X 190 mm X 1145 mm Wood post
- Bearing Plate
- Cable Anchor Bracket
- BCT Cable Anchor Assembly
- Ground Strut


The remaining hardware specified by the manufacturer.

The materials included in the installation of Guardrail bid item are:

- (2) 3.81 m Regular Section of 'W' Beam Guardrail
- (1) 3.81 m End Section of 'W' Beam Guardrail
- (5) 150 mm x 200 mm x 1830 mm Wood CRT Post
- (5) 150 mm x 200 mm x 360 mm Timber Blockouts

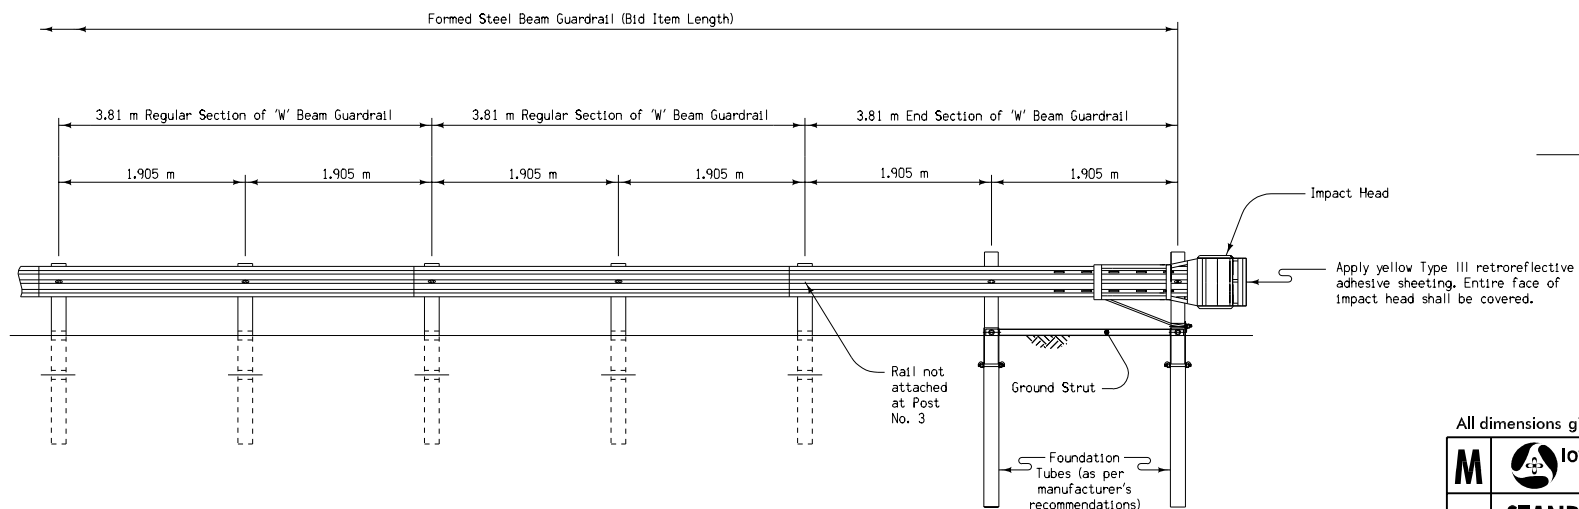

ELEVATION

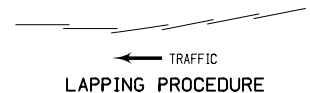

All dimensions given in millimeters unless noted.

METRIC VERSION	M	Iowa Department of Transportation Highway Division	
		STANDARD ROAD PLAN	RE-76
		REVISION: Change to 5 CRT posts.	REVISION NO. 5
		APPROVED BY: <i>William J. Stem</i> DESIGN METHODS ENGINEER	REVISION DATE 10-29-02
		BEAM GUARDRAIL TERMINAL (FLEAT-350)	